


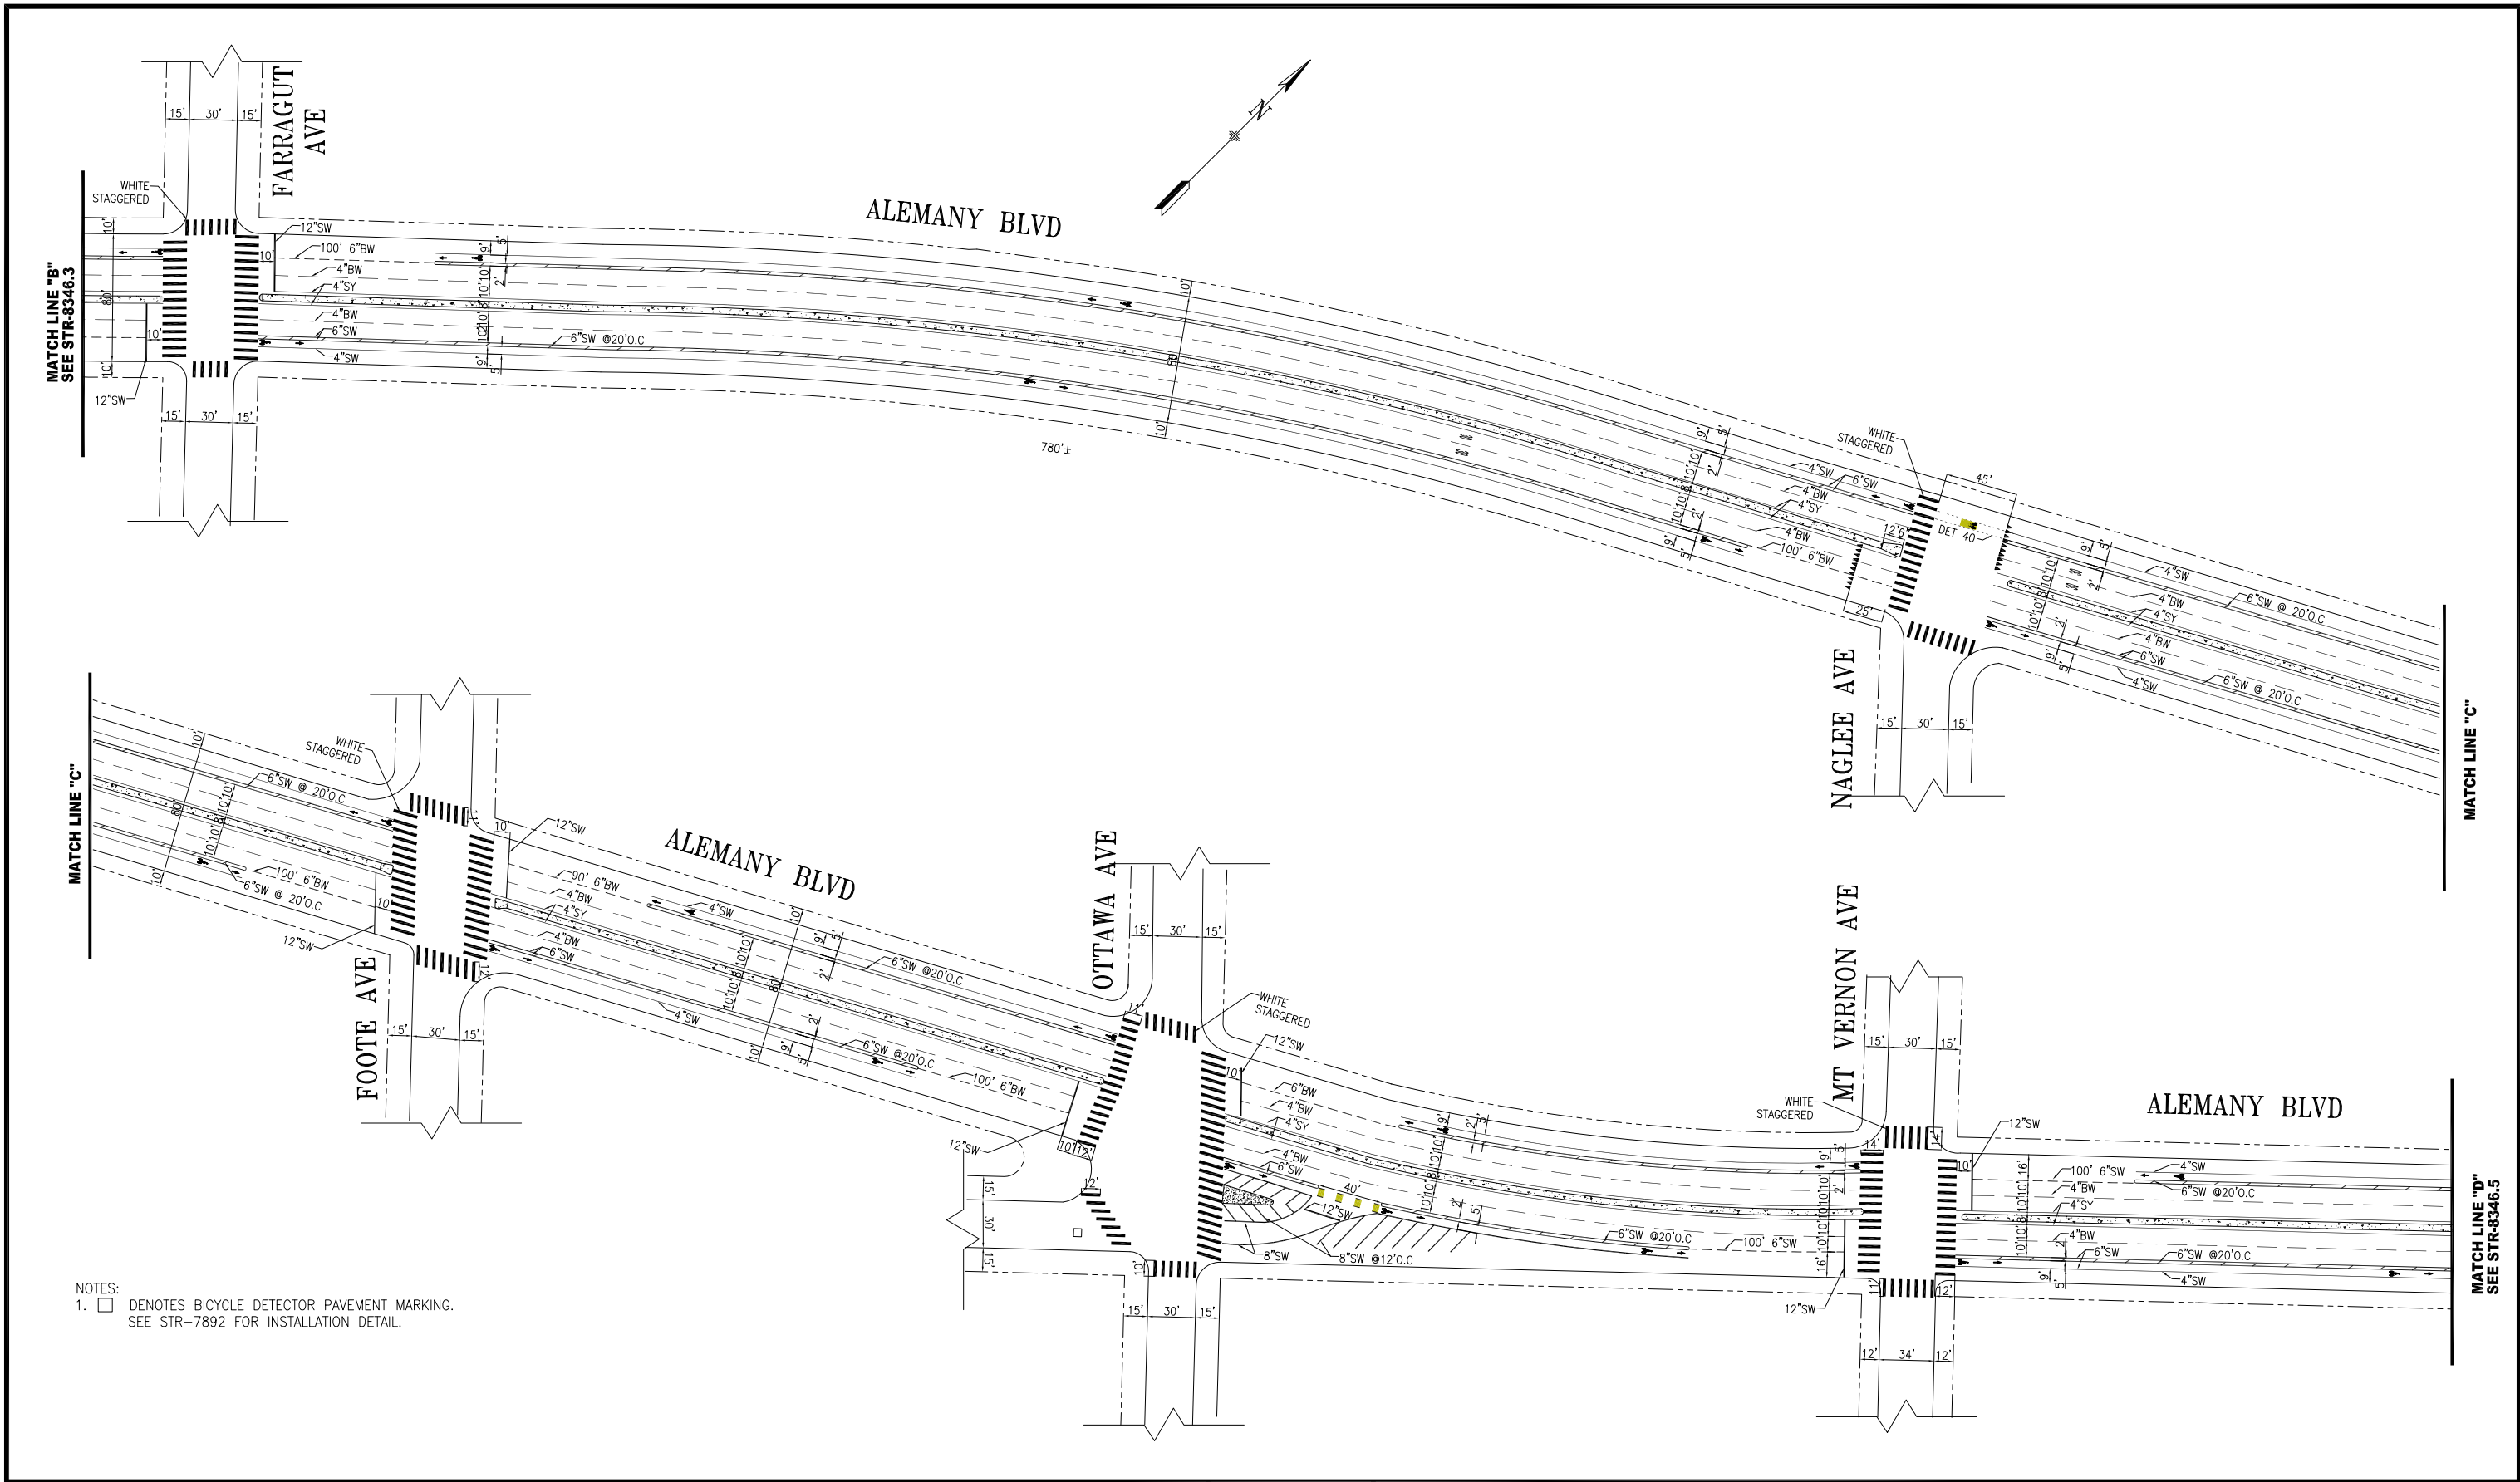

01/07/24 UPDATED 35 TO 30 MPH STENCILS AT NAGLEE		M.TSAI A.LAM		
09/21/22 PER FIELD: BUFFERED BIKE LANE ON ALEMANY EAST OF MT VERNON		P.LOUIE P.STANIS		
07/20/22 ADDED GREENBACK SHARROW @NAGLEE		S.SHARIATI M.GROWNEY		
11/16/21 ADDED 35MPH PAVEMENT MARKINGS @ NAGLEE, PER FIELD: UPDATED STREET DIM @ NAGLEE & MT VERNON, XWALK DIM @ FOOTE, OTTAWA & MT VERNON		W.LEE M.GROWNEY		
NO.	DATE	DESCRIPTION	BY	APP
TABLE OF REVISIONS				
CHECK WITH TRACING TO SEE IF YOU HAVE LATEST REVISION				

SFMTA

THE CITY AND COUNTY OF SAN FRANCISCO

1938 • O.SUNSET

SUPERCEDES

STR-7701.2 REV"5"

DRAWN:

DATE:

T ABDALLAH

2020/04/07

CHECKED:

DATE:

B WOO

2020/04/07

APPROVED

THOMAS P FOLKS 05/19/2020

SENIOR ENGINEER

DATE:

RICARDO OLEA 10/14/2020

CITY TRAFFIC ENGINEER

DATE:

SCALE:

1"=50'

SHEET/SHEETS:

TRAFFIC STRIPING

ALEMANY BOULEVARD

LAURA STREET TO MOUNT VERNON AVENUE

CONTRACT NO.

DRAWING NO.

STR-8346.4

FILE NO.

REV. NO.

4